


**Figure 6-36
TYPICAL PAVEMENT LEGEND MARKINGS**

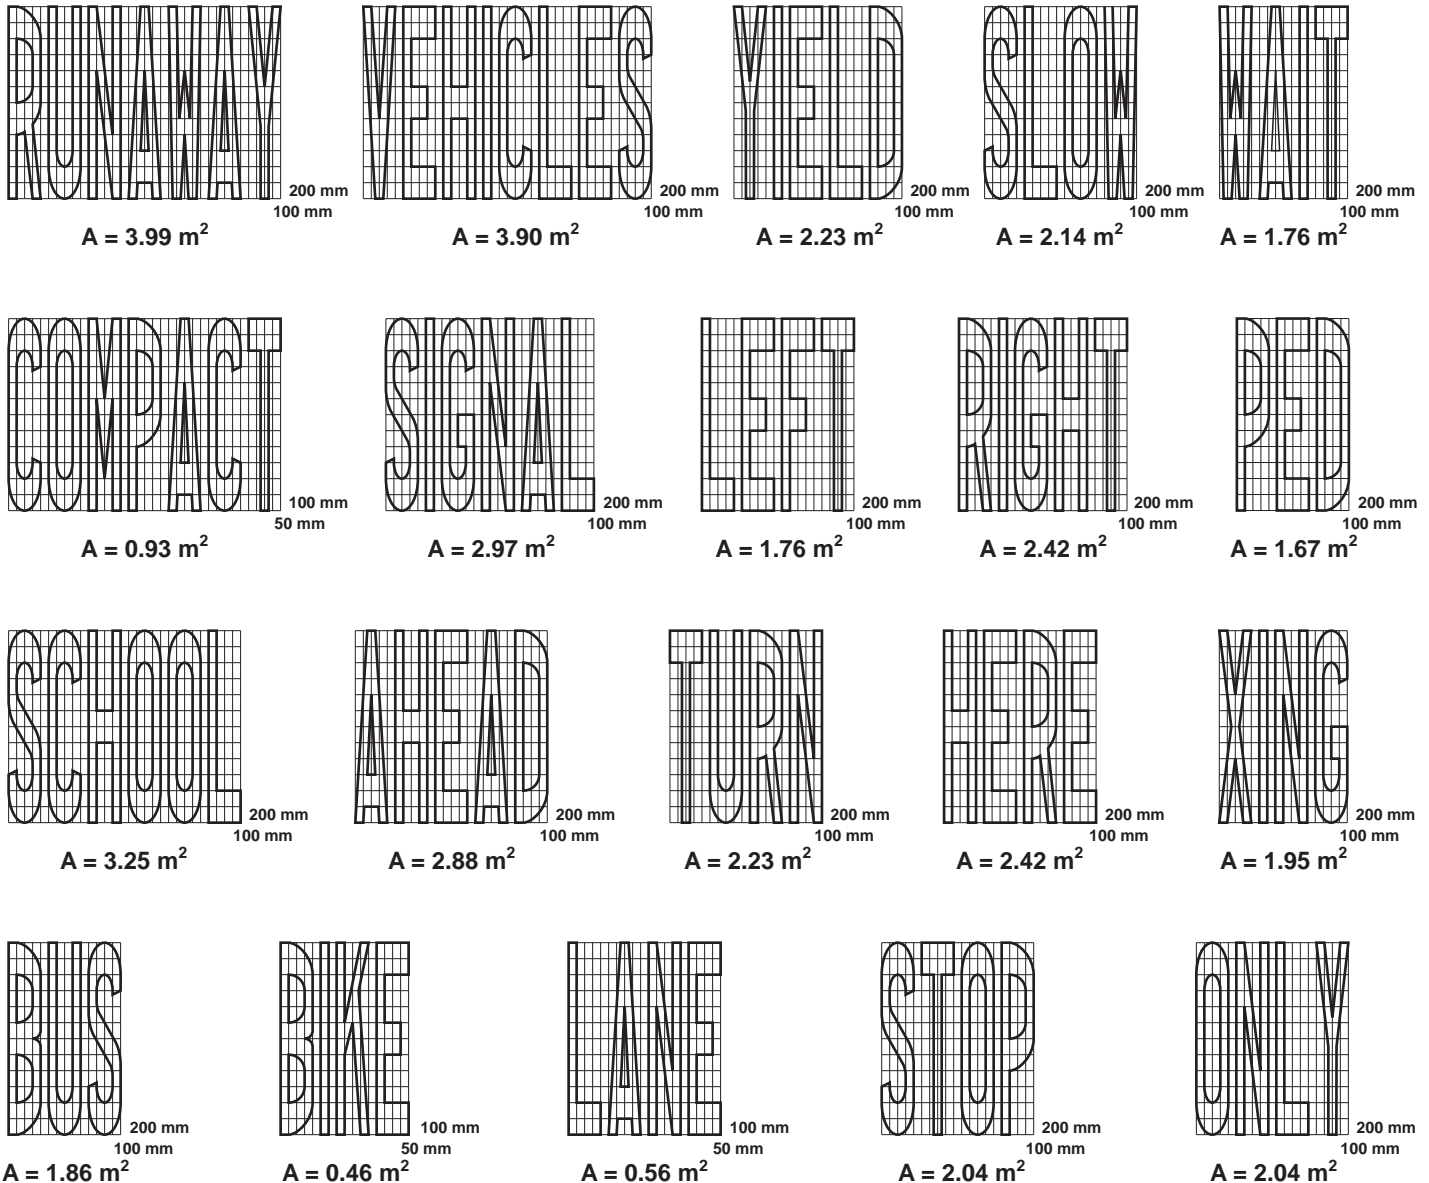

NOTES:

1. All letters and numerals should be in conformance with the standard alphabets for highway signs and pavement markings approved by Caltrans. Letters and numerals 2.4 m or more in height, should be used.
2. The space between lines should be at least four times the height of the characters for low speed roads, but not more than ten times the height of the characters. The space between lines may be reduced appropriately where there is limited space because of local conditions.
3. Pavement messages should generally be no more than one lane in width.
4. The design details for various words are shown in the Standard Plans published by Caltrans.

NOT TO SCALE